

(\*\*) RECOMMENDED MINIMUM CLEAR OVERHEAD OF 9' 6"  
 (ABSOLUTE MINIMUM CLEAR OVERHEAD OF 8' 0"

**LANDING LOCATION CHART**

LANDING	FRONT	REAR	SIDE
5			
4			
3			
2			
1			

**PIT REACTIONS**

CAPACITY = 750# 950#


LOAD ON JACK	3675 LBS	4275 LBS
LOAD ON BUFFERS	4050 LBS	4750 LBS

(\*\*) RECOMMENDED MINIMUM PIT DEPTH OF 10"  
 (ABSOLUTE MINIMUM PIT DEPTH OF 8"  
 PLEASE CONSULT YOUR SALES REPRESENTATIVE

**5 STOP HOISTWAY ELEVATION**



Eltec Elevator Ltd.  
 1408 Crown Street  
 North Vancouver, BC  
 V7J 1G5  
 604-986-1896

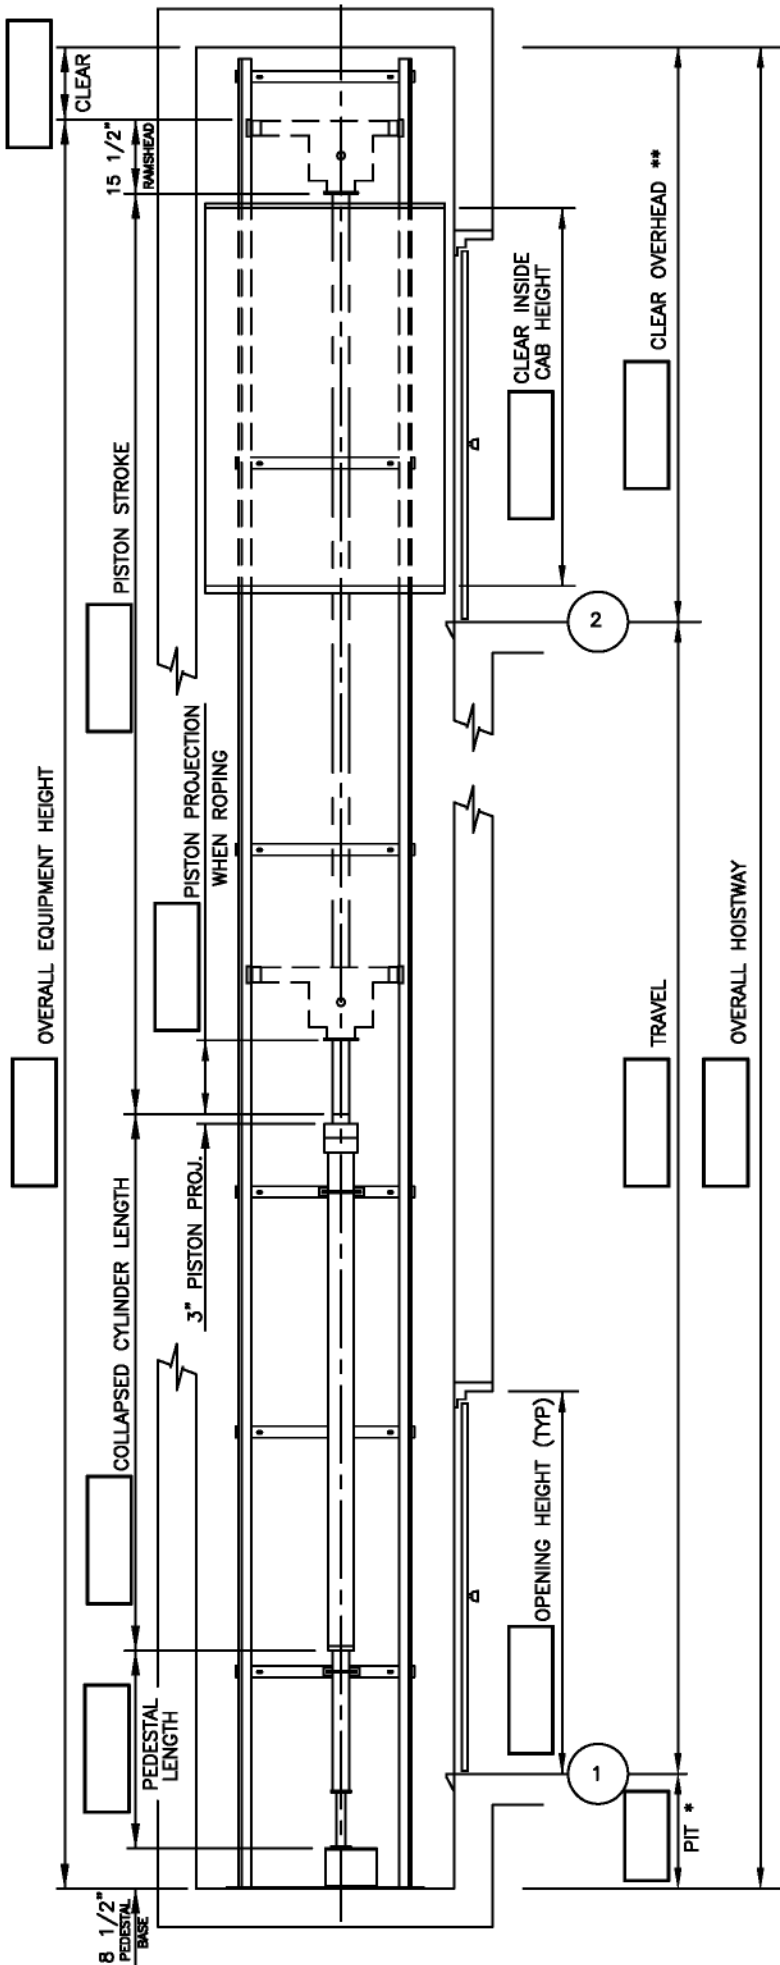

(\*\*) RECOMMENDED MINIMUM CLEAR OVERHEAD OF 9' 6"  
 (ABSOLUTE MINIMUM CLEAR OVERHEAD OF 8' 0"

**LANDING LOCATION CHART**

LANDING	FRONT	REAR	SIDE
2			
1			

**PIT REACTIONS**

CAPACITY = 750# 950#


LOAD ON JACK	3675 LBS	4275 LBS
LOAD ON BUFFERS	4050 LBS	4750 LBS

(\*) RECOMMENDED MINIMUM PIT DEPTH OF 10"  
 (ABSOLUTE MINIMUM PIT DEPTH OF 8"

**2 STOP HOISTWAY ELEVATION**

*Custom*  
**ELEVATOR**  
 manufacturing  
 company, inc.

Eltec Elevator Ltd.  
 1408 Crown Street  
 North Vancouver, BC  
 V7J 1G5  
 604-986-1896

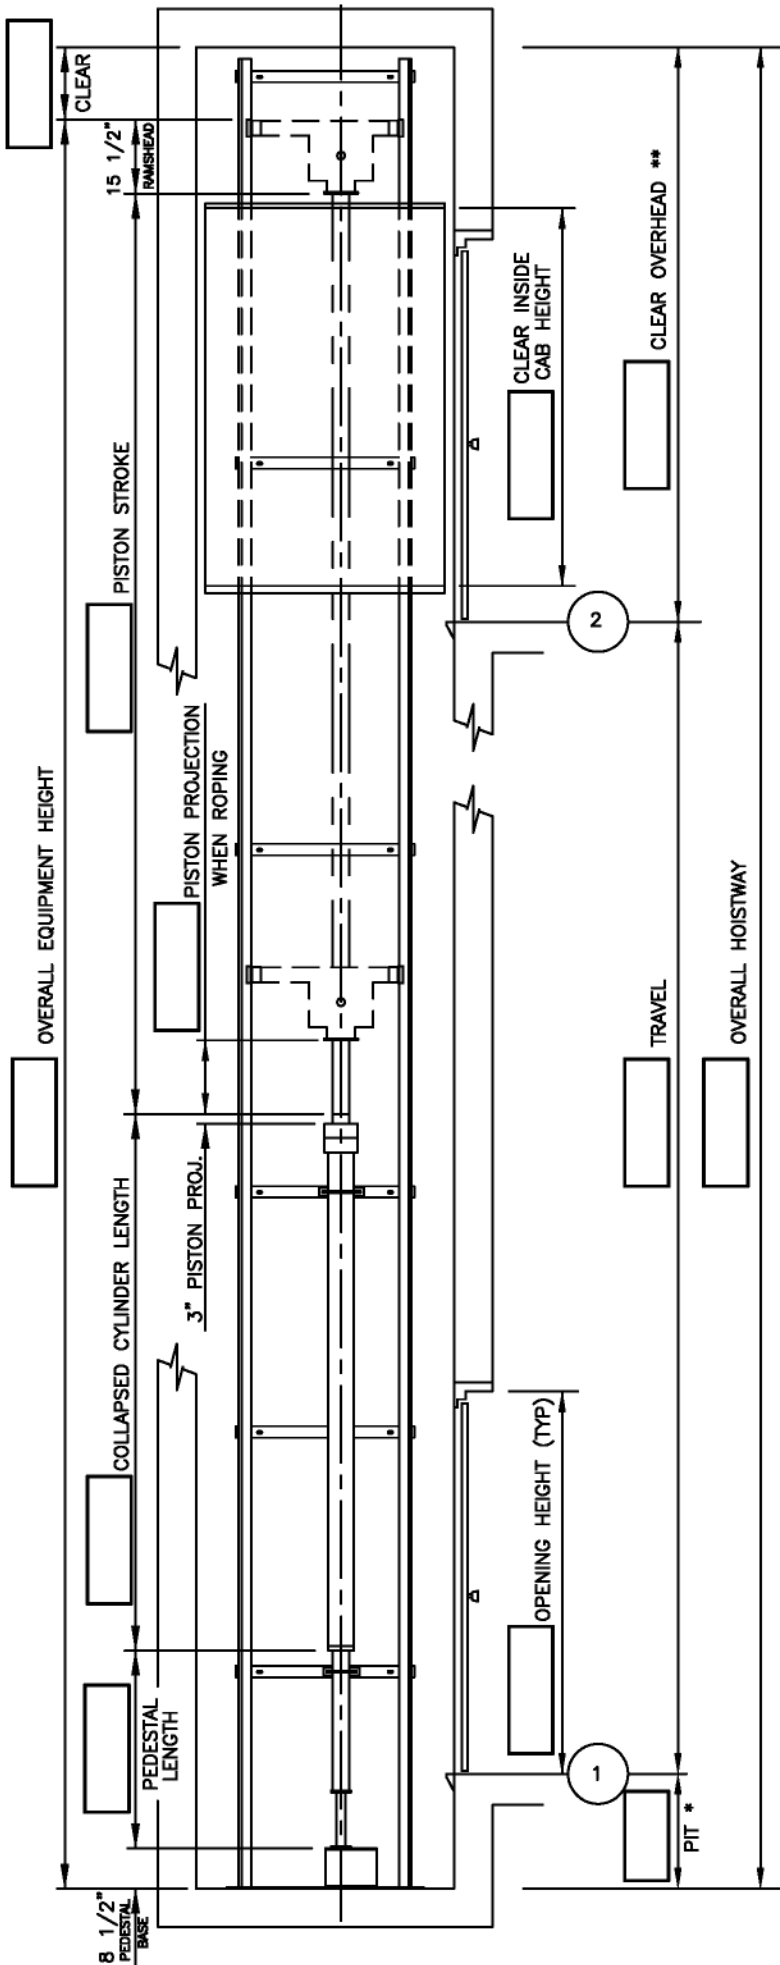

(\*\*) RECOMMENDED MINIMUM CLEAR OVERHEAD OF 9' 6"  
 (ABSOLUTE MINIMUM CLEAR OVERHEAD OF 8' 0"

**LANDING LOCATION CHART**

LANDING	FRONT	REAR	SIDE
2			
1			

**PIT REACTIONS**

CAPACITY = 750# 950#


LOAD ON JACK	3675 LBS	4275 LBS
LOAD ON BUFFERS	4050 LBS	4750 LBS

(\*) RECOMMENDED MINIMUM PIT DEPTH OF 10"  
 (ABSOLUTE MINIMUM PIT DEPTH OF 8"

**2 STOP HOISTWAY ELEVATION**

*Custom*  
**ELEVATOR**  
 manufacturing  
 company, inc.

Eltec Elevator Ltd.  
 1408 Crown Street  
 North Vancouver, BC  
 V7J 1G5  
 604-986-1896

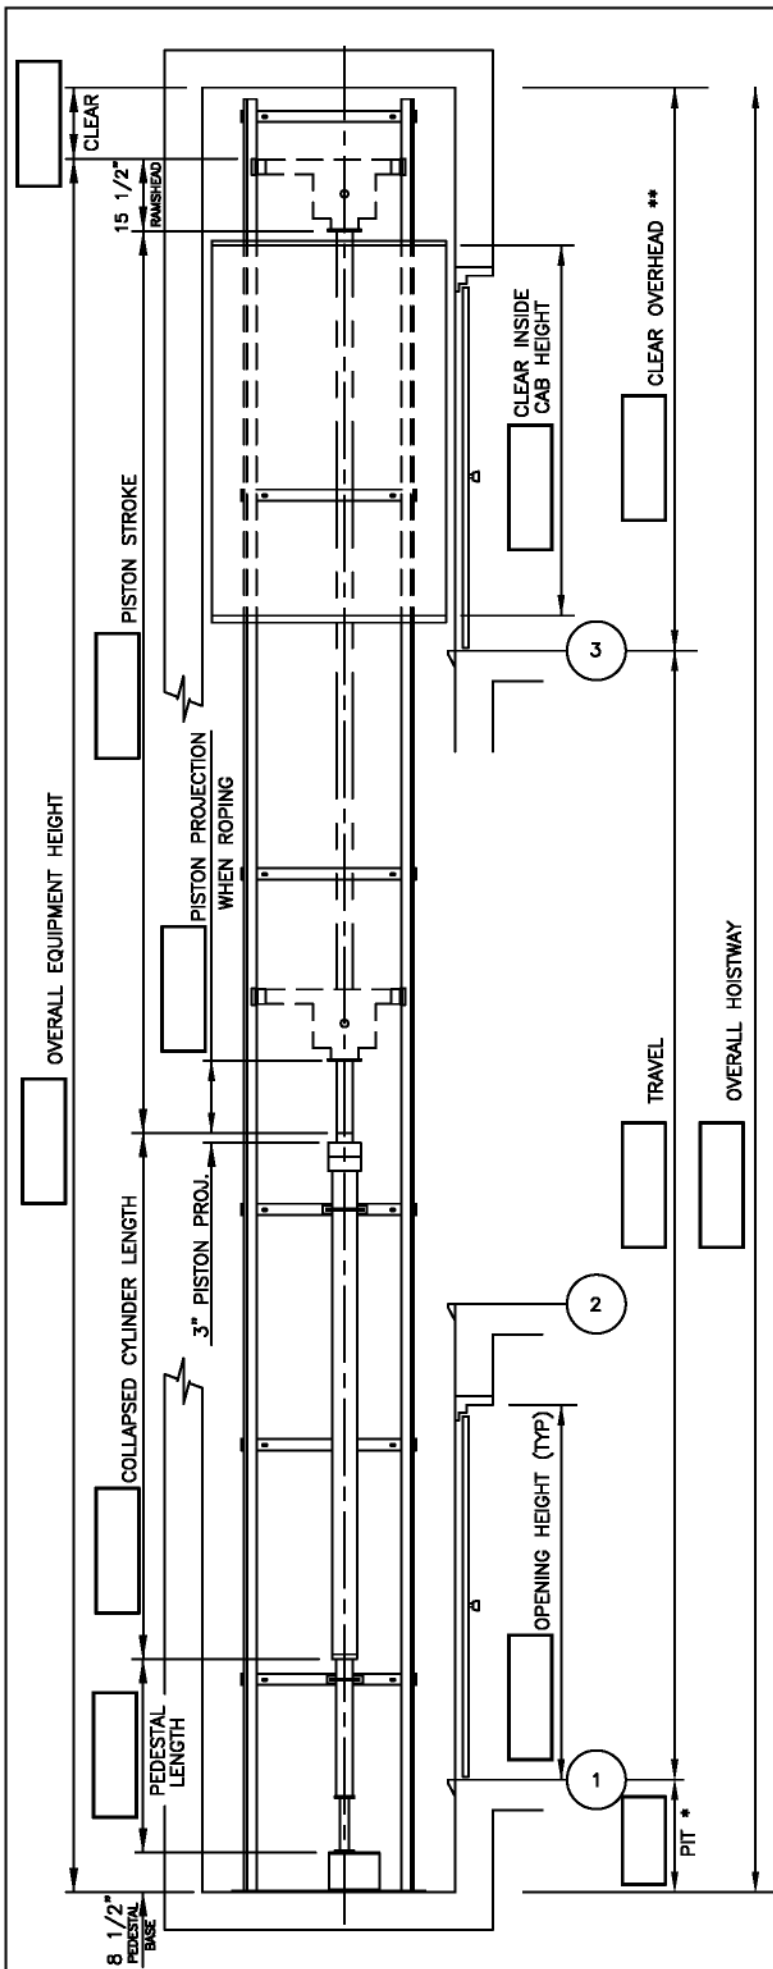

(\*\*) RECOMMENDED MINIMUM CLEAR OVERHEAD OF 9' 6"  
 (ABSOLUTE MINIMUM CLEAR OVERHEAD OF 8' 0"

**LANDING LOCATION CHART**

LANDING	FRONT	REAR	SIDE
3			
2			
1			

**PIT REACTIONS**

CAPACITY = 750# 950#


LOAD ON JACK	3675 LBS	4275 LBS
LOAD ON BUFFERS	4050 LBS	4750 LBS

(\*\*) RECOMMENDED MINIMUM PIT DEPTH OF 10"  
 (ABSOLUTE MINIMUM PIT DEPTH OF 8"

**3 STOP HOISTWAY ELEVATION**

*Custom*  
**ELEVATOR**  
 manufacturing  
 company, inc.

Eltec Elevator Ltd.  
 1408 Crown Street  
 North Vancouver, BC  
 V7J 1G5  
 604-986-1896

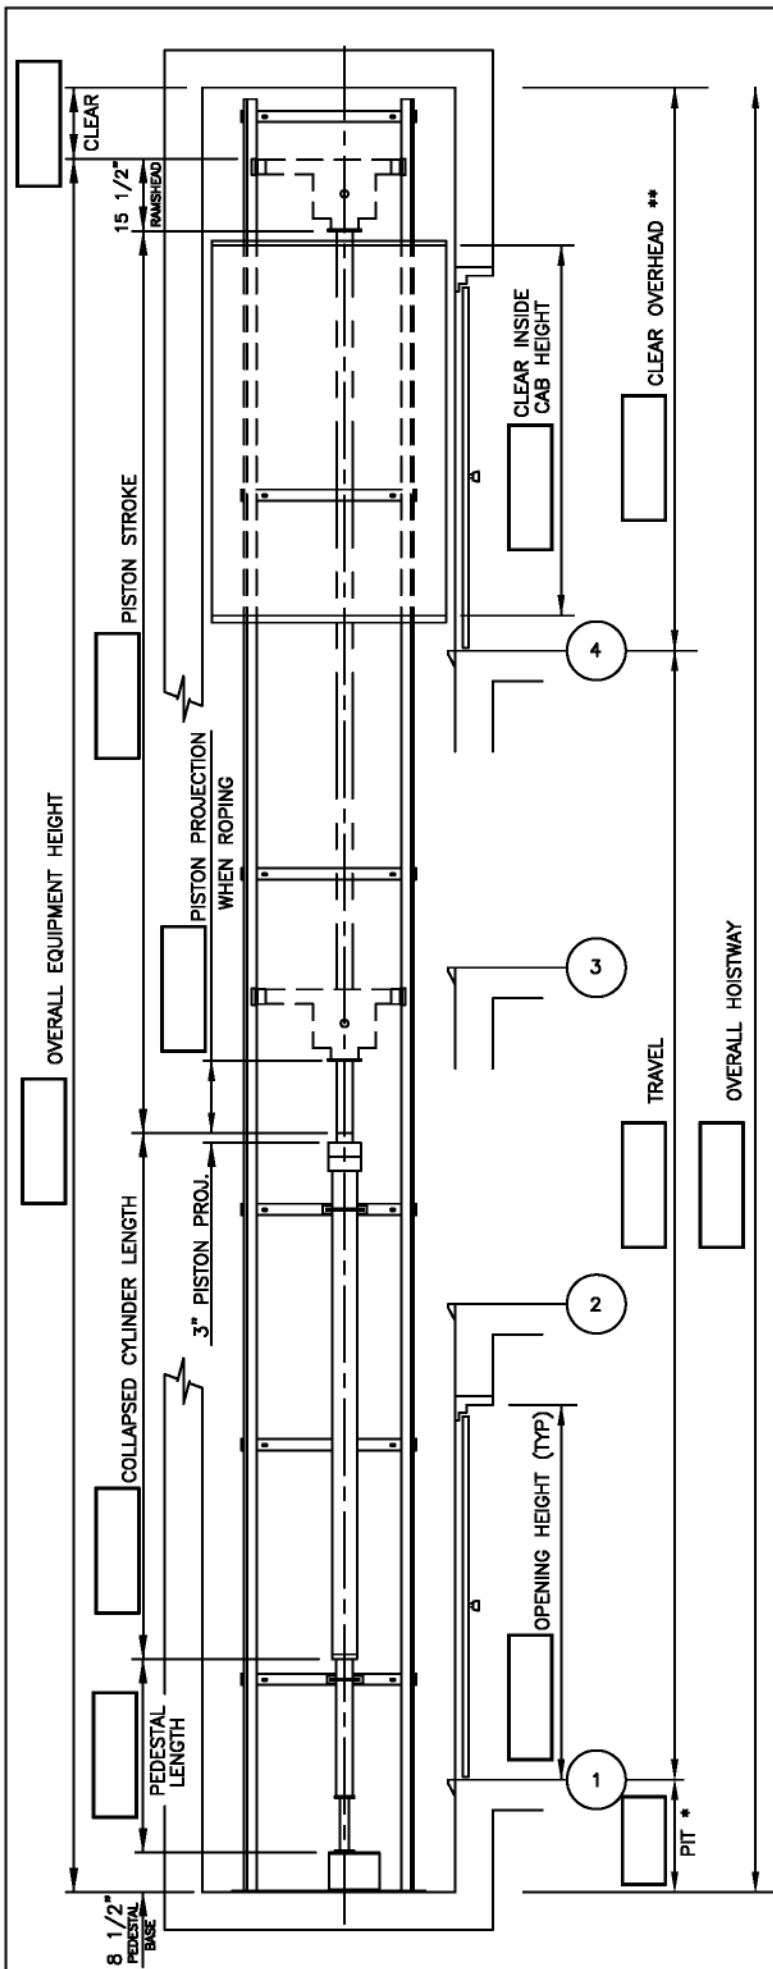

(\*\*) RECOMMENDED MINIMUM CLEAR OVERHEAD OF 9' 6"  
 (ABSOLUTE MINIMUM CLEAR OVERHEAD OF 8' 0"

**LANDING LOCATION CHART**

LANDING	FRONT	REAR	SIDE
4			
3			
2			
1			

**PIT REACTIONS**

CAPACITY = 750# 950#

LOAD ON JACK	3675 LBS	4275 LBS
LOAD ON BUFFERS	4050 LBS	4750 LBS

(\*\*) RECOMMENDED MINIMUM PIT DEPTH OF 10"  
 (ABSOLUTE MINIMUM PIT DEPTH OF 8"

**4 STOP HOISTWAY ELEVATION**



Eltec Elevator Ltd.  
 1408 Crown Street  
 North Vancouver, BC  
 V7J 1G5  
 604-986-1896